


LSH - SAM 85QN90C SB

LIFT SYSTEM HEAVY

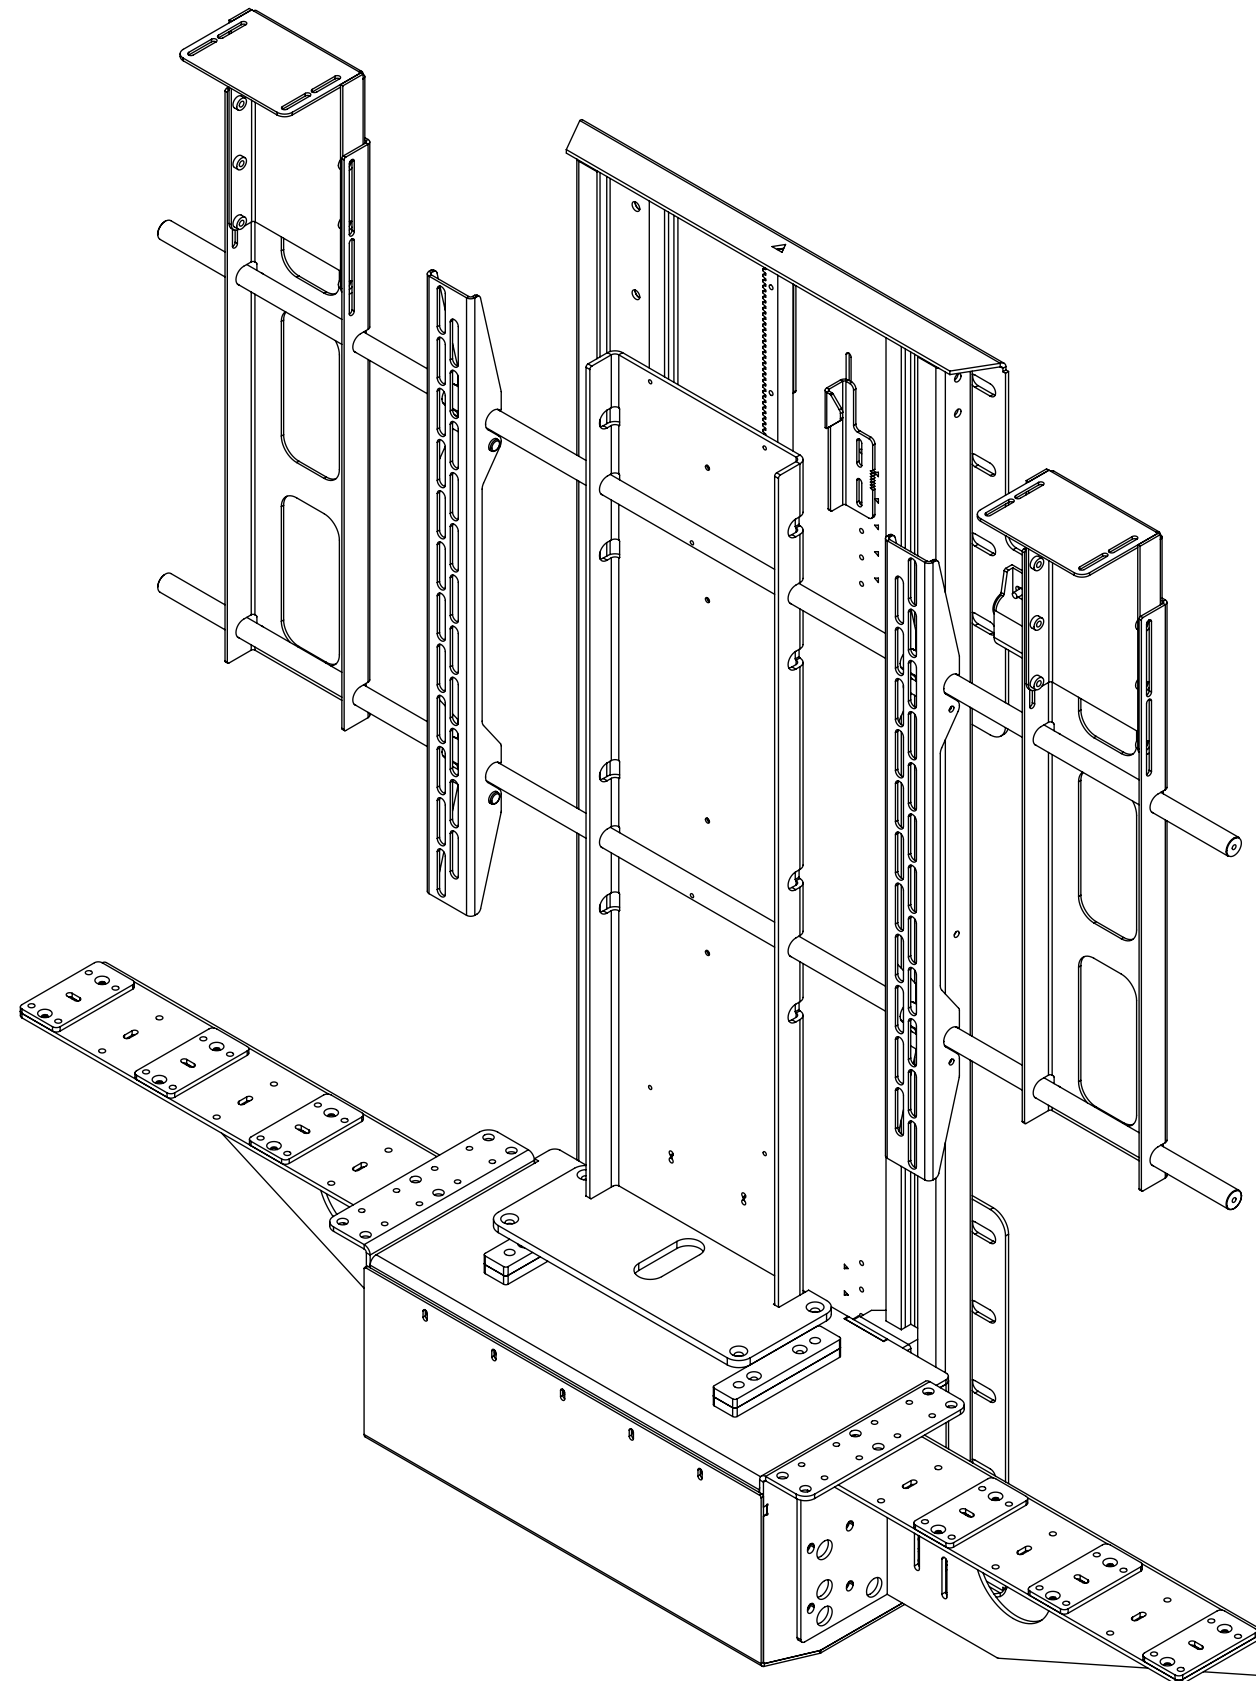


future automation



LSH - SAM 85QN90C SB

LIFT SYSTEM HEAVY

FRONT ELEVATION - LIFT DOWN

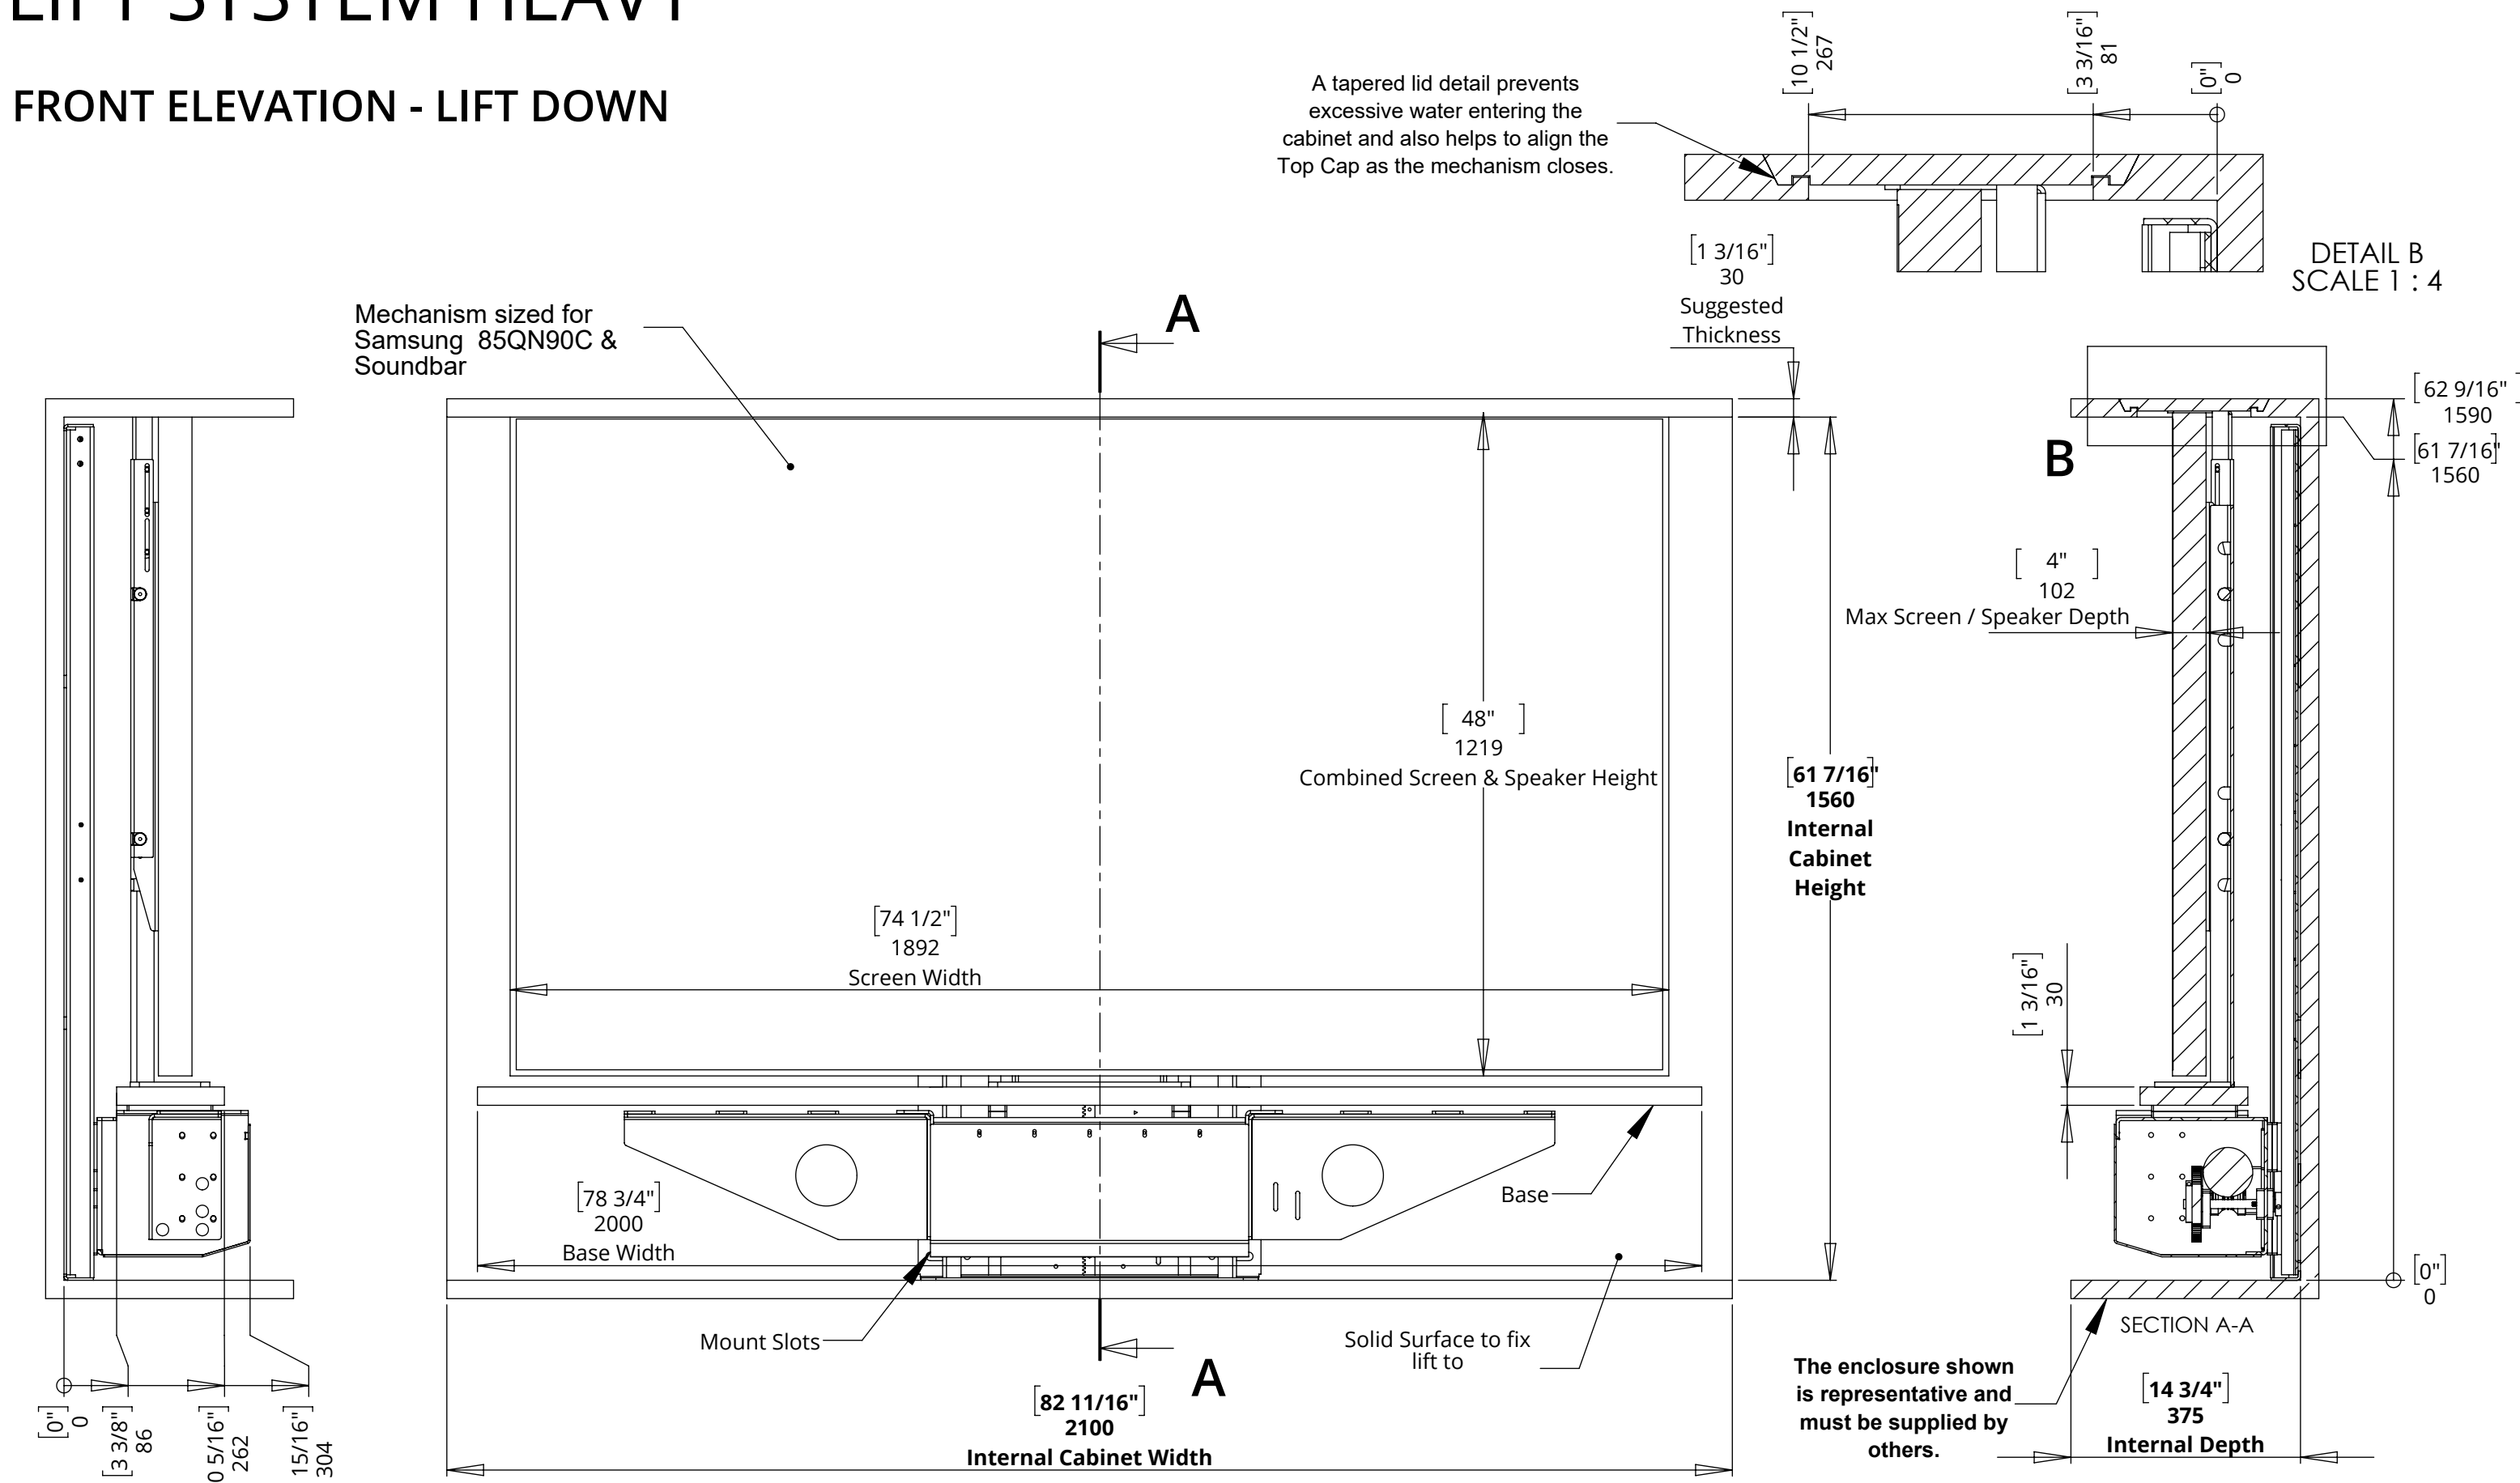



LSH - SAM 85QN90C SB

LIFT SYSTEM HEAVY




future automation

FRONT ELEVATION - LIFT UP

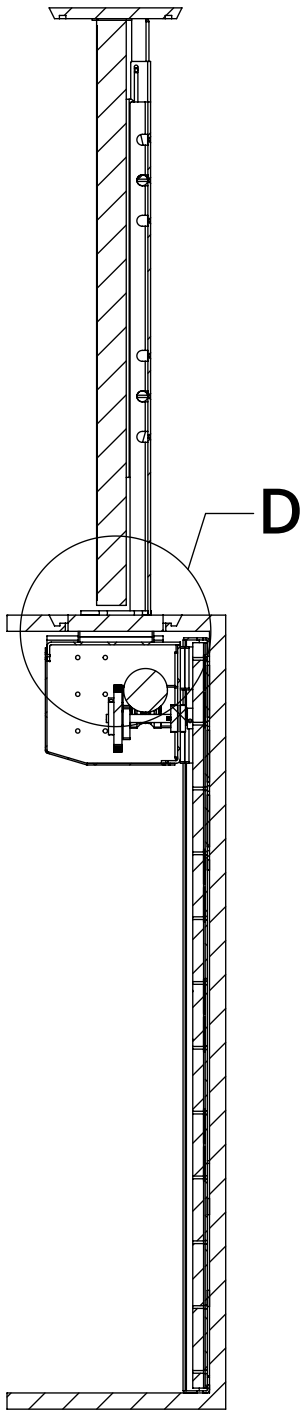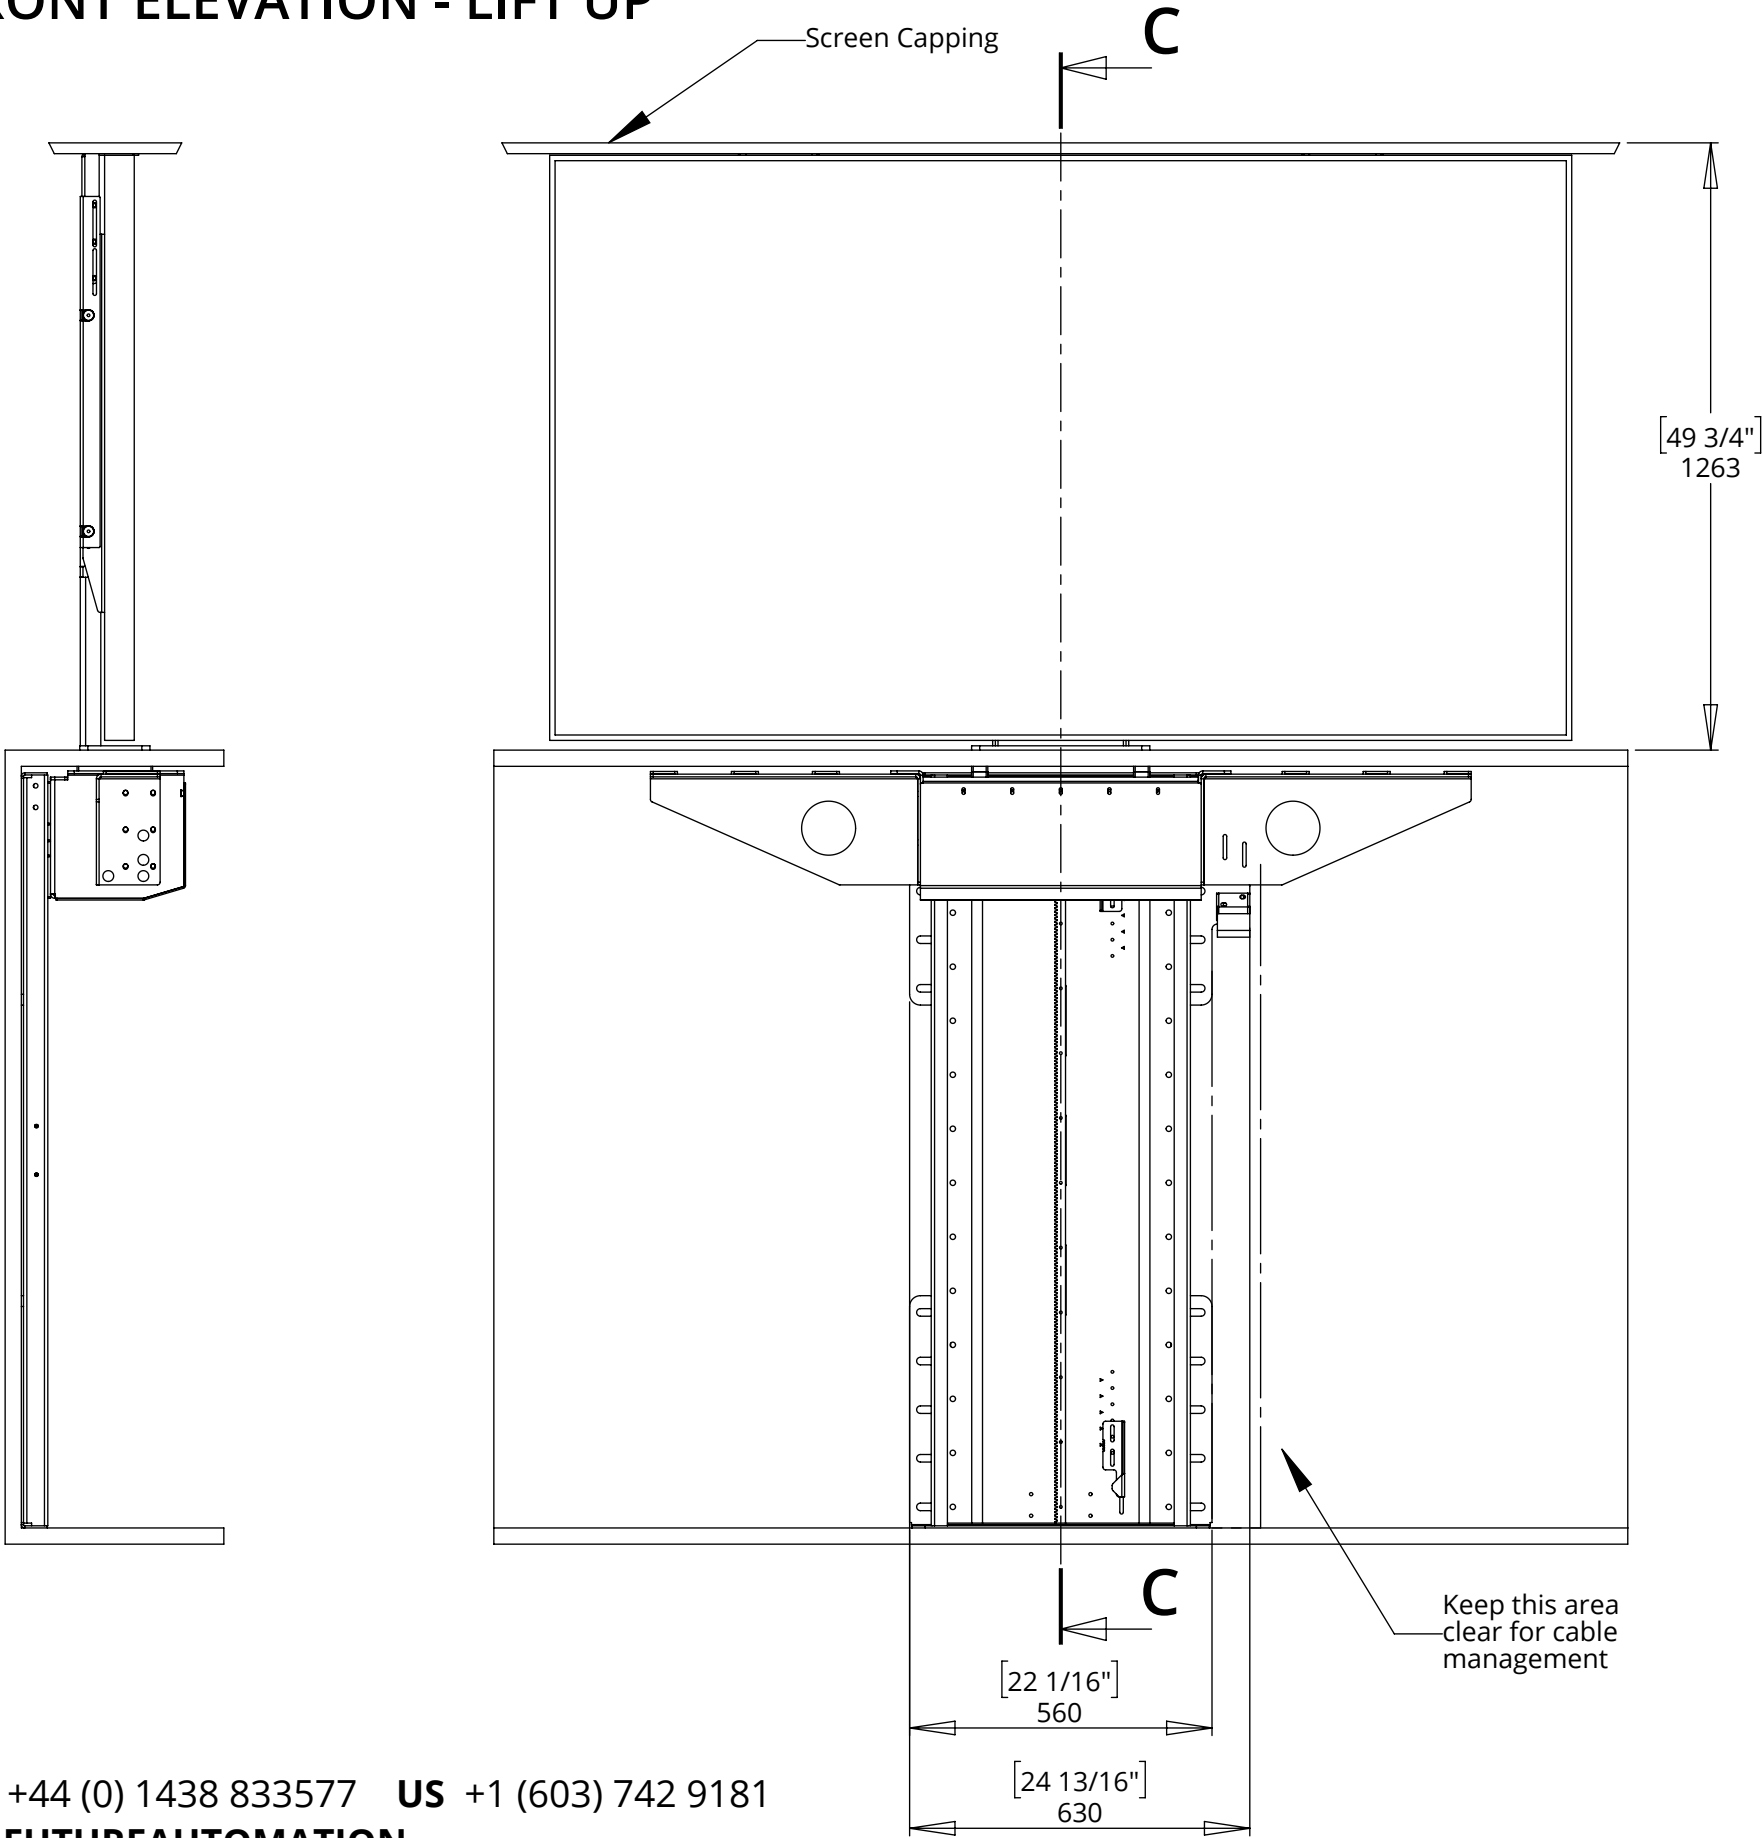

SECTION C-C
SCALE 1 : 14

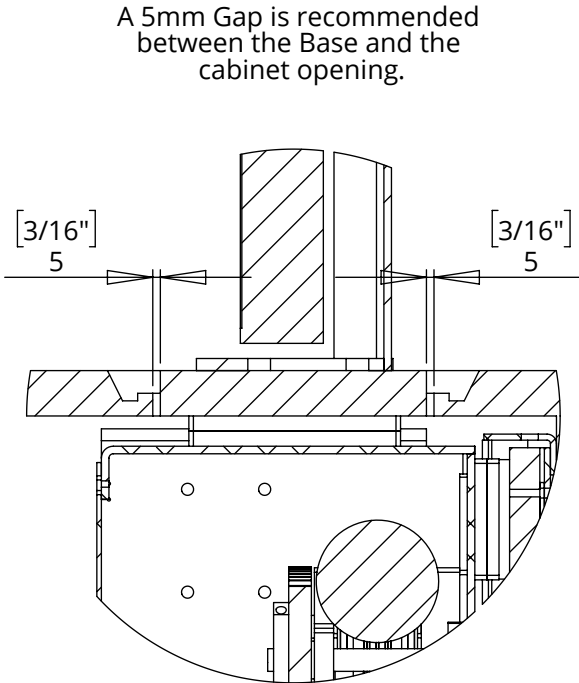

DETAIL D